

Closed territory 4 wickets, 31 entrance (video / audio)
Using a video splitter METAKOM MKV-D4

MK 2012-(TM/RF/MF)EVN
MK 2003.2-(TM/RF/MF)EVN
(MASTER 1)

Wickets №1

MK 2012-(TM/RF/MF)EVN
MK 2003.2-(TM/RF/MF)EVN
(MASTER 2)


Wickets №2

MK 2012-(TM/RF/MF)EVN
MK 2003.2-(TM/RF/MF)EVN
(MASTER 3)

Wickets №3

MK 2012-(TM/RF/MF)EVN
MK 2003.2-(TM/RF/MF)EVN
(MASTER 4)

Wickets №4

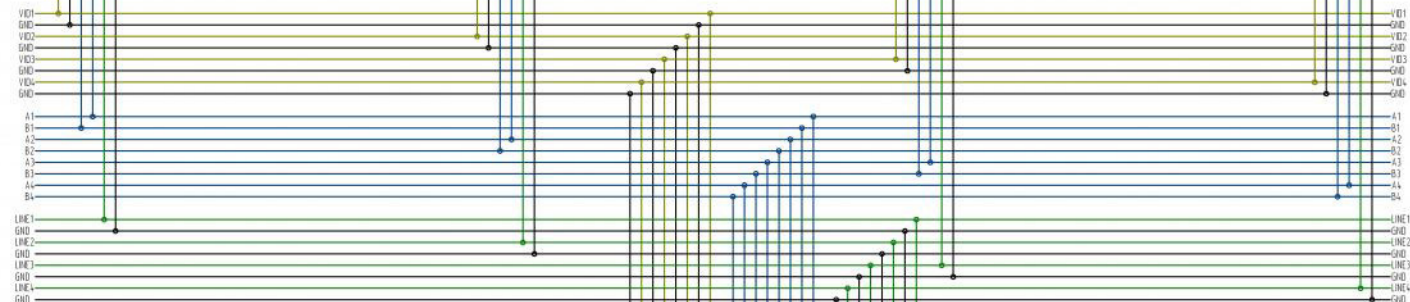

Entrance №1

MK 2012-(TM/RF/MF)EV
MK 2003.2-(TM/RF/MF)EV

METAKOM ML-400

BP-2U

KV-2

COM-NET4

METAKOM

Entrance №31

The length of the line from the video source to MKV-D4 should not exceed 30 METERS

ST-12/2AM
(BP-2C)

MKV-D4

MKV-D4

Videmonitor
METAKOM MKV-VM8

Flat №1

METAKOM MKV-VM7

TKP-12M

Flat №2

MKV-CV4

METAKOM

COM-80U

METAKOM

to MKV-D4C
(on other floors)